


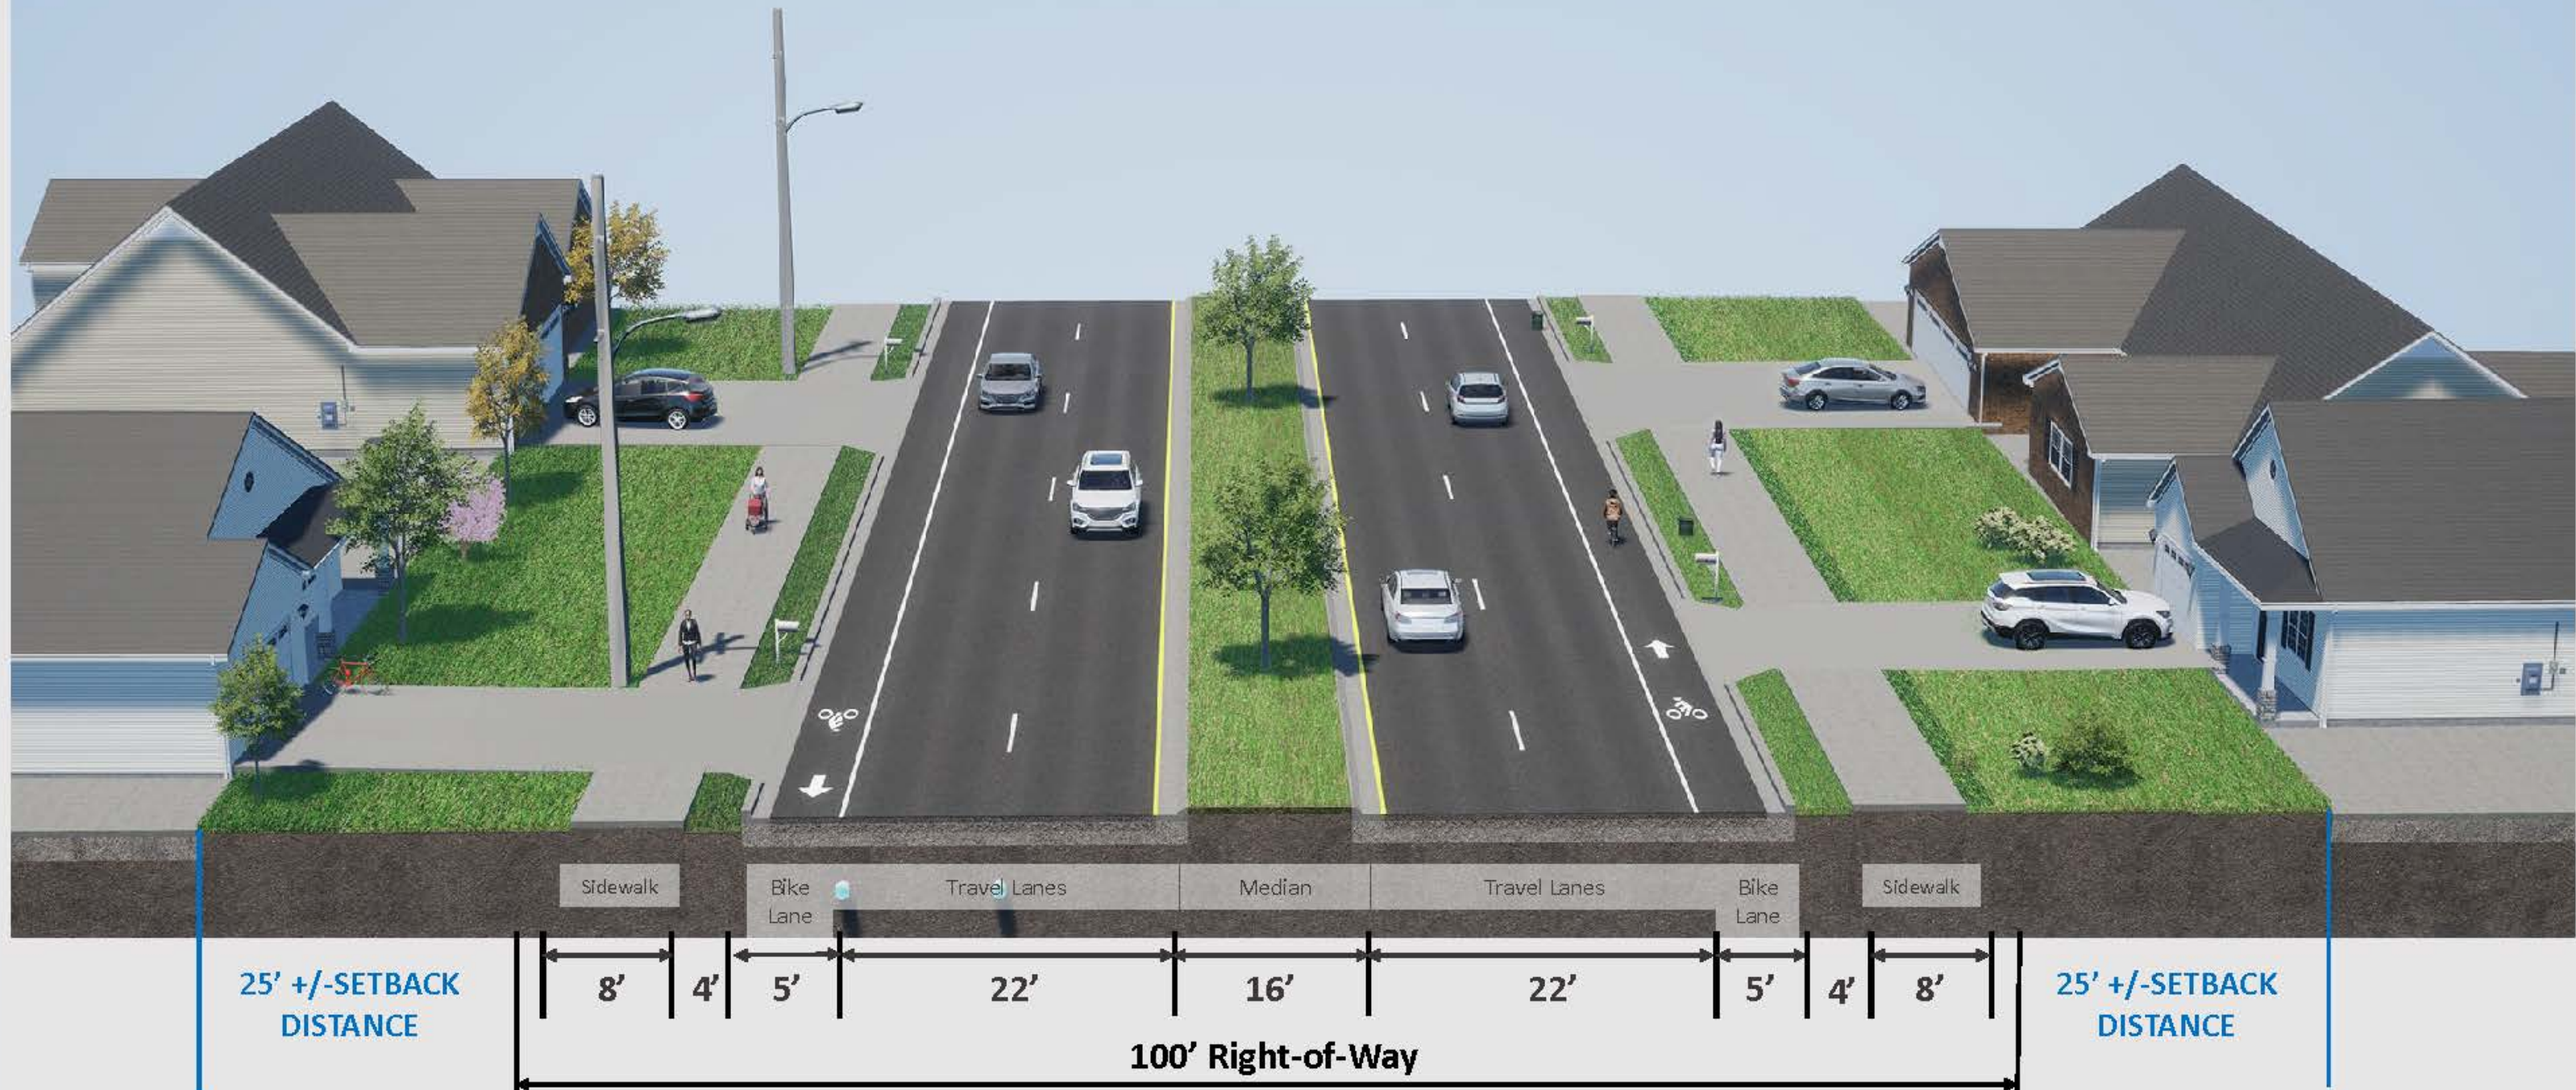

Option 1
4-Lane Typical Section
Alternative

Bayshore Boulevard Corridor Improvements
From Prima Vista Boulevard to NW Selvitz Road

- ✓ 5-Ft. Bike Lanes
- ✓ 8-Ft. Sidewalks





Option 2
4-Lane Typical Section
Alternative


Bayshore Boulevard Corridor Improvements
From Prima Vista Boulevard to NW Selvitz Road

West Side:

✓ 7-ft. Bike / 6-Ft. Sidewalk

East Side:

✓ 10-Ft. Multi-Use Path

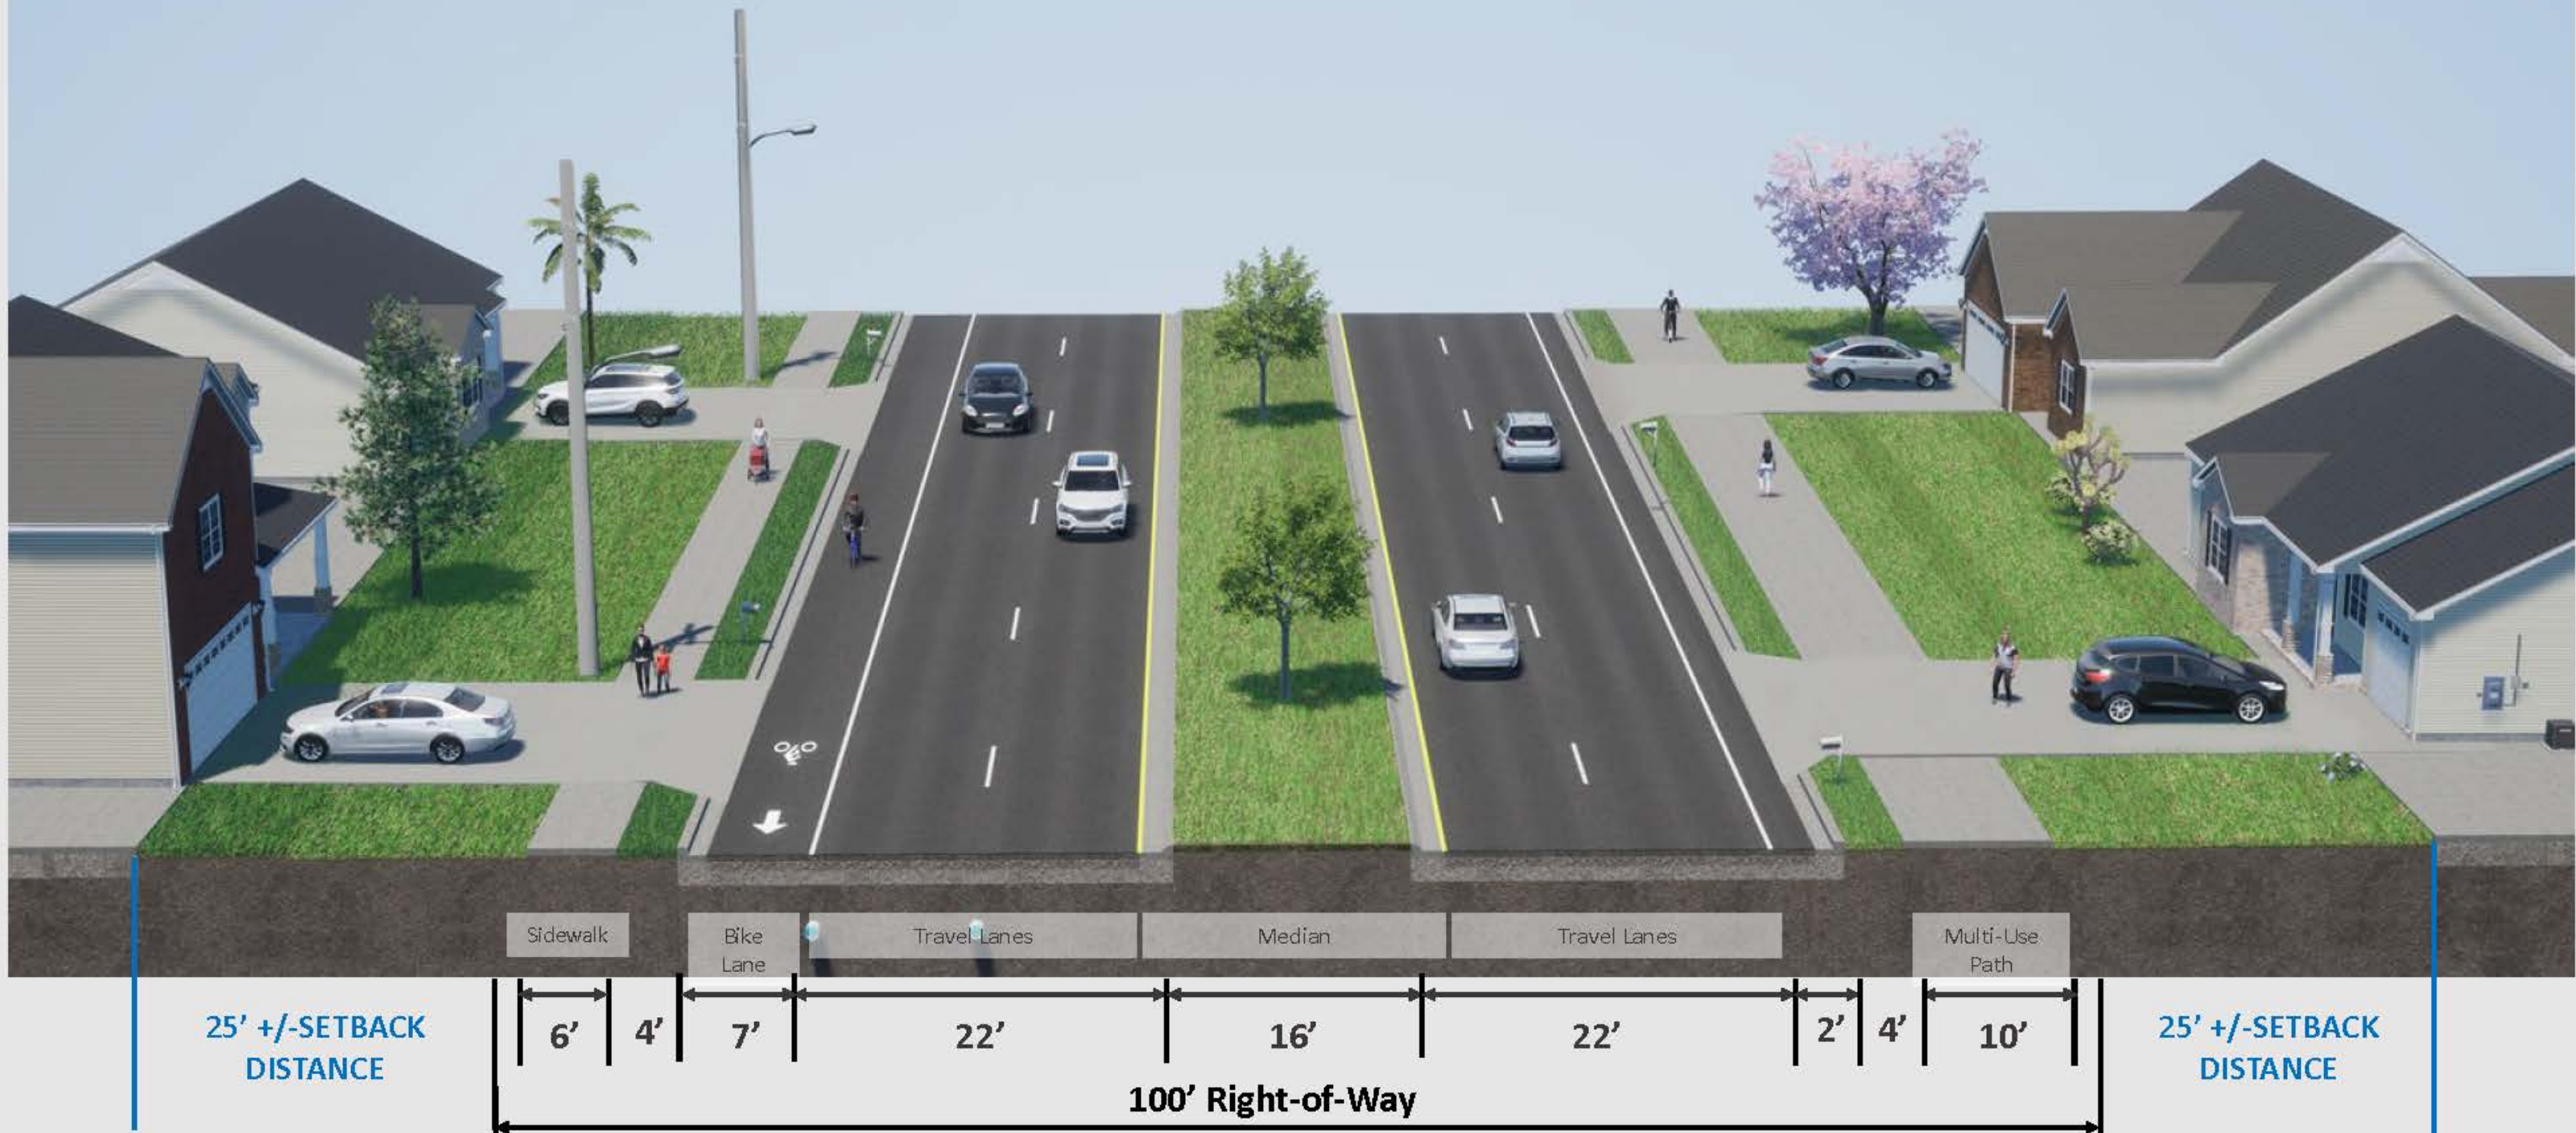




Option 3

2-Lane Divided Typical Section Alternative

Bayshore Boulevard Corridor Improvements

From Prima Vista Boulevard to NW Selvitz Road

- ✓ 7-Ft. Bike Lanes
- ✓ 8-Ft. Sidewalks

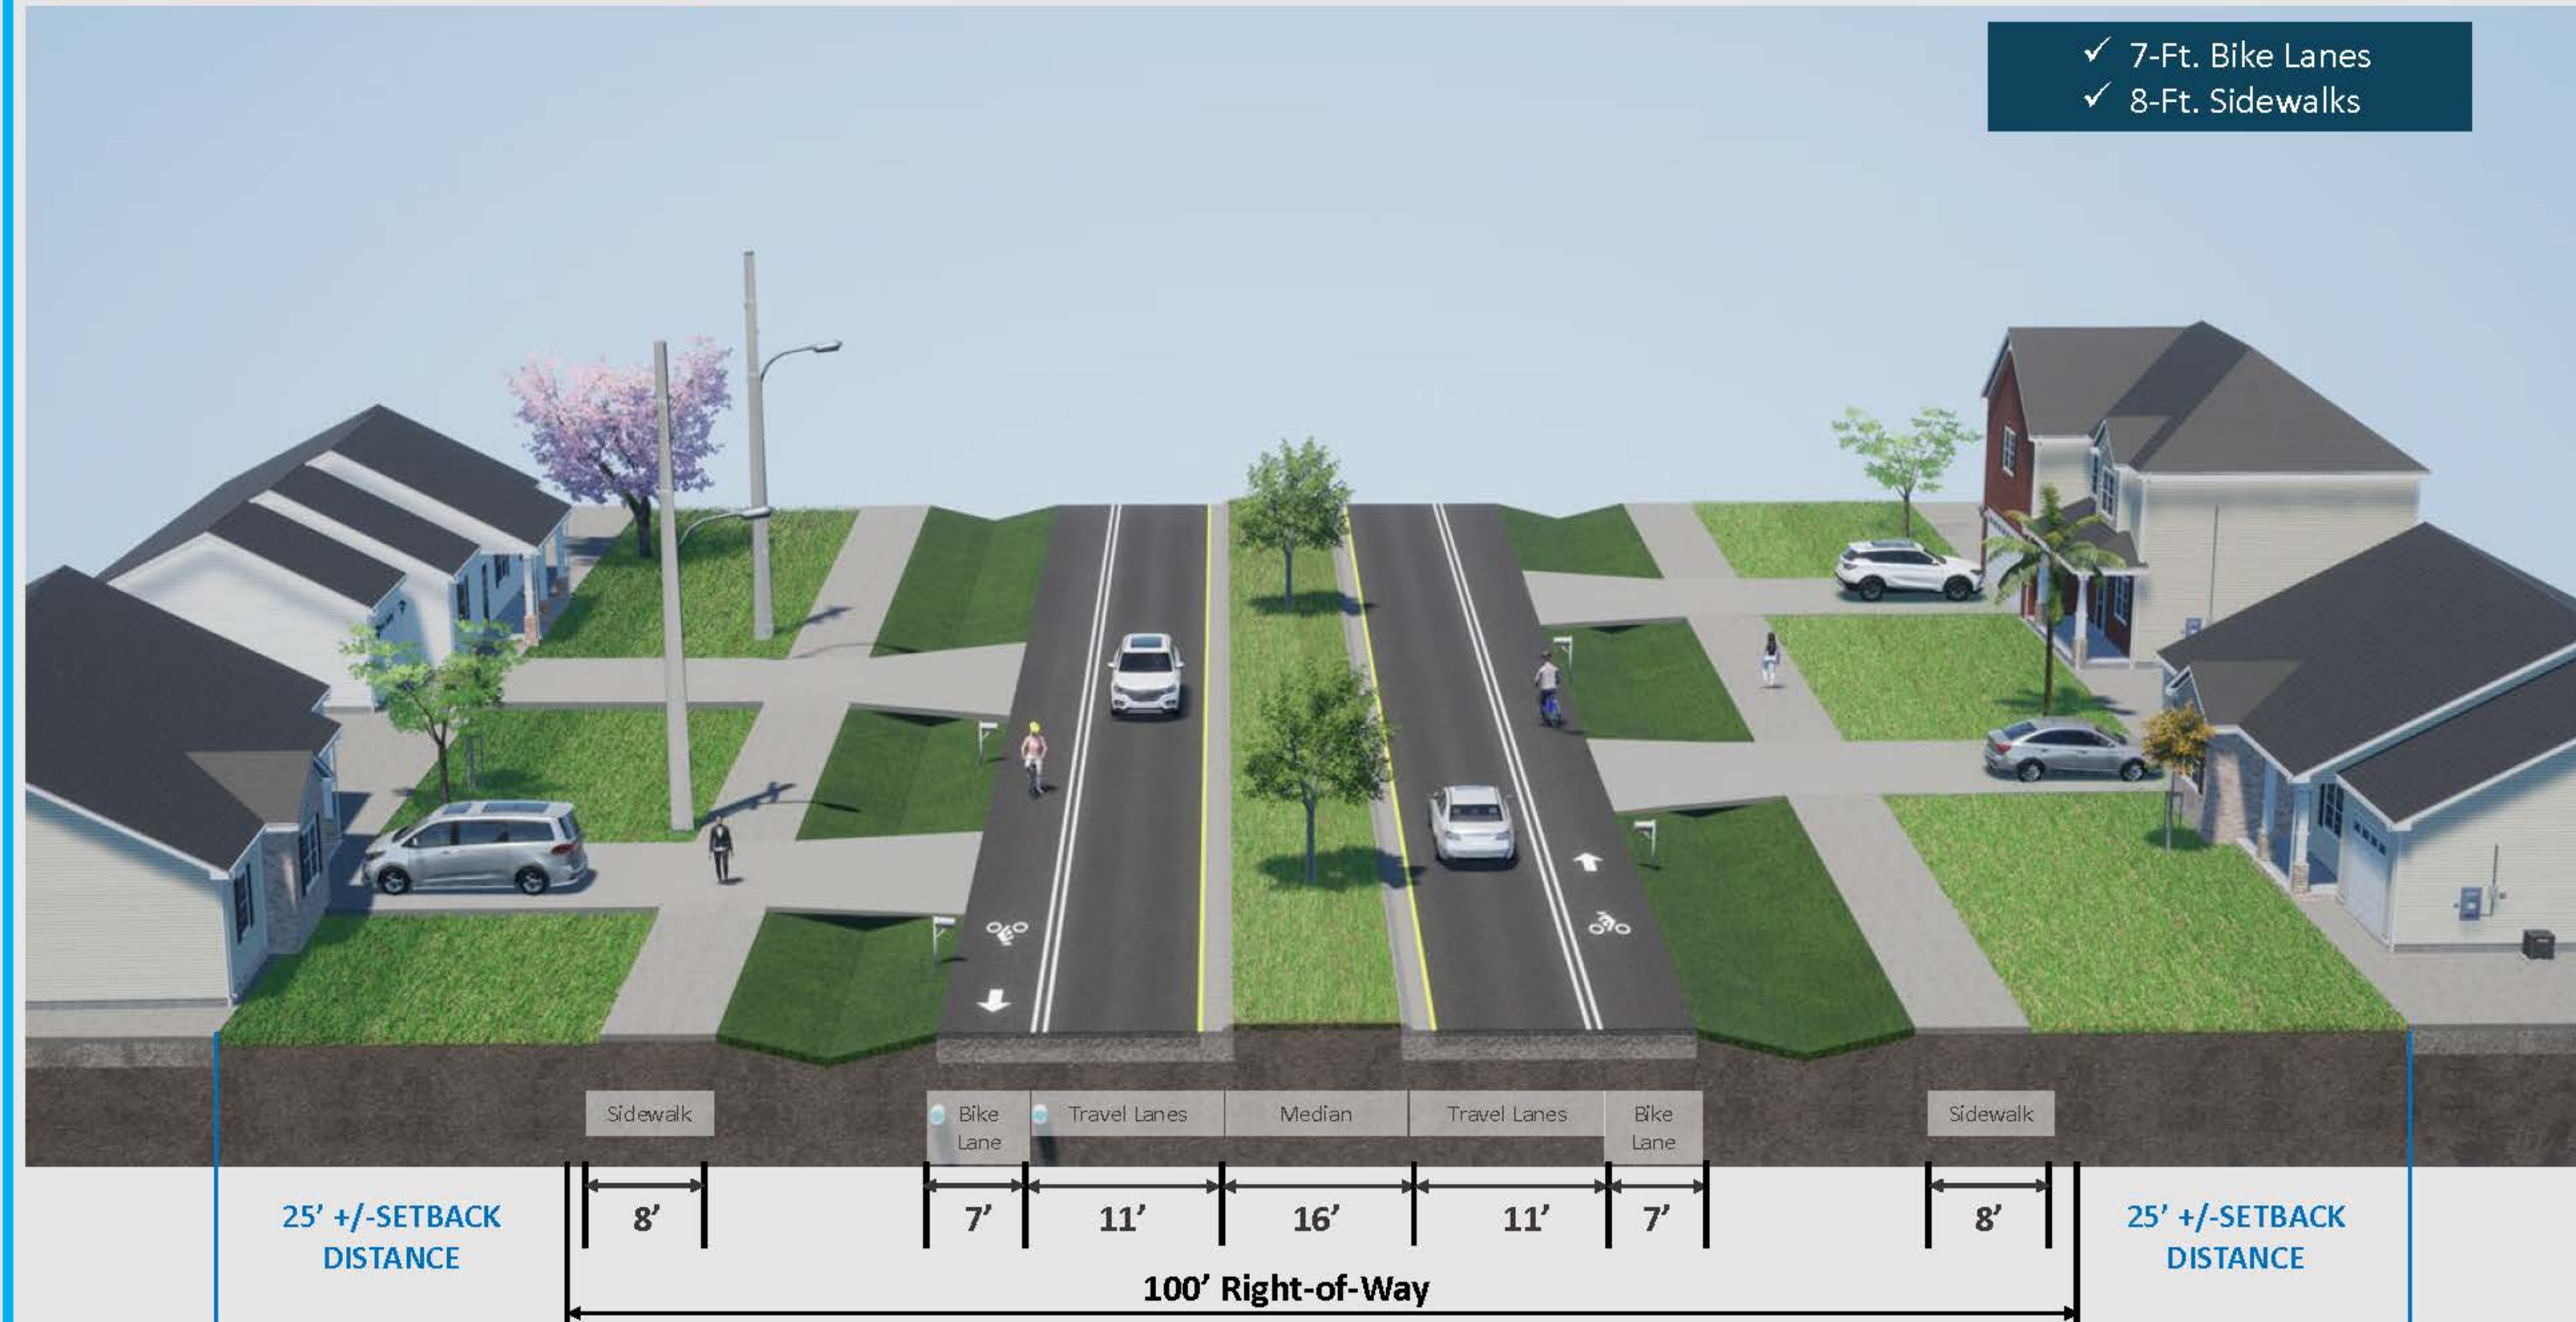


Driveway Reconstruction

Bayshore Boulevard Corridor Improvements

From Prima Vista Boulevard to NW Selvitz Road



Before

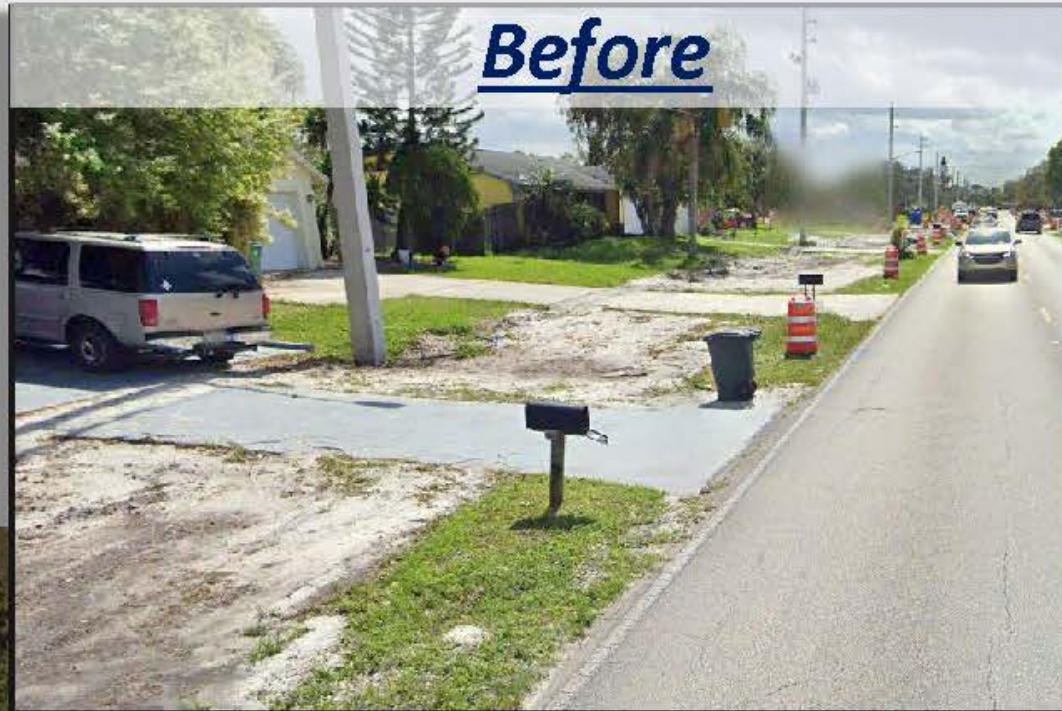

After

